


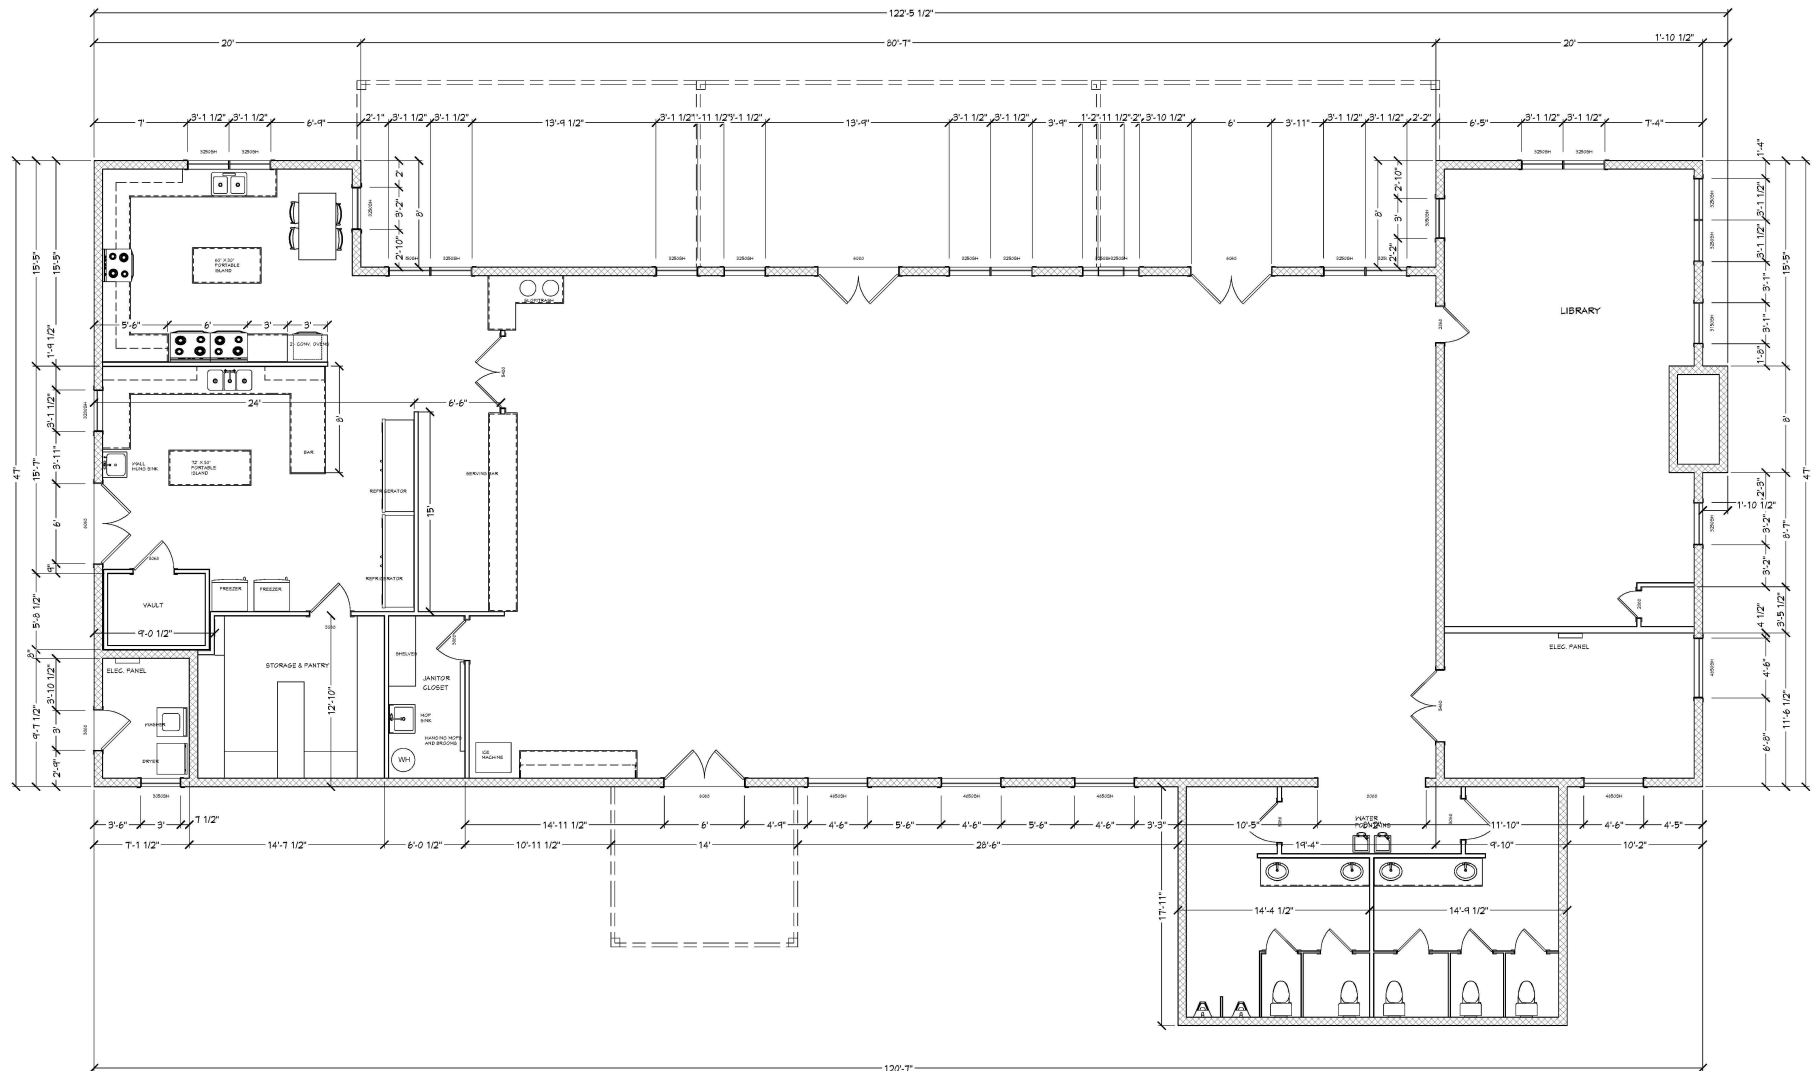

DRAWINGS PROVIDED BY:
 YVONNE EZELL DESIGNS
 325-212-6260
 SAN ANGELO, TX

DINING HALL

DATE:
 3/20/17

SCALE:

SHEET:
 1